
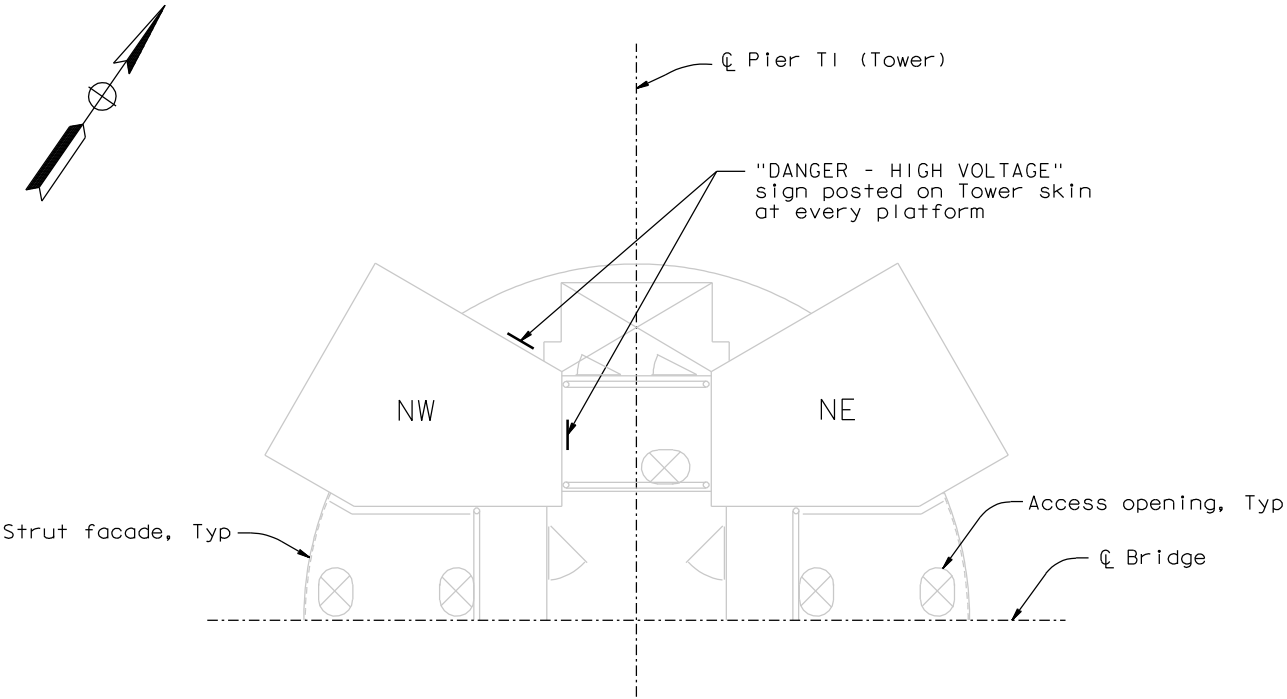


CONTRACT CHANGE ORDER NO. _____
SHEET ____ OF ____

REQUESTS FOR INFORMATION NOT ADDRESSED IN THIS CCO REMAIN IN FORCE					
	01/29/13	ADDITIONAL MISCELLANEOUS ELEVATOR DETAILS	JB	AE	174SI
MARK	DATE	DESCRIPTIONS	BY	CH'D	CCO#
REVISIONS					




PARTIAL TOWER ACCESS PLAN

1:50




DIST	COUNTY	ROUTE	KILOMETER POST TOTAL PROJECT	SHEET No	TOTAL SHEETS
04	SF	80	13.2/13.9	70SI	1204

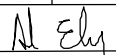
REGISTERED MECHANICAL ENGINEER

01-23-13
PLANS APPROVAL DATE

T.Y. LIN / MOFFATT & NICHOL
825 BATTERY STREET
SAN FRANCISCO, CA 94111

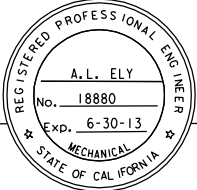

The State of California or its officers or agents shall not be responsible for the accuracy or completeness of electronic copies of this plan sheet.

Caltrans now has a web site! To get to the web site, go to: <http://www.dot.ca.gov>

- NOTES:
- For sign details, see "Sign Details" sheets.

ELEVATOR DETAIL NO. 3
SCALE: 1:250

ALL DIMENSION ARE IN
MILLIMETERS UNLESS OTHERWISE SHOWN

M-35